

General notes

- All dimensions and existing conditions shall be checked and verified by the contractor before proceeding with the work.
- All levels relative to 'Australian Height Datum'.
- Do not scale drawings.
- Use figured dimensions only.

Legend


Refer the following documents for supporting information to these drawings:

- TBR-A-AR-1300 Specification
- TBR-A-AR-1400-XX Architectural PPR
- TBR-A-AR-9300 Sanitary Fixtures & Fittings Schedule
- TBR-A-AR-9350 Appliances Schedule
- TBR-A-AR-9400 Fittings and Fixtures Schedule
- TBR-A-AR-9500 Loose Furniture Schedule
- TBR-A-AR-9510 IT Loose Equipment
- TBR-A-AR-9520 Audio Visual Equipment Quantity
- TBR-A-AR-9600 Joinery Schedule

For all finishes selections refer to;
TBR-A-AR-9200 Interior Finishes Schedule

WS0# Wall System Type

- Refer to the 6200 Drawing Series

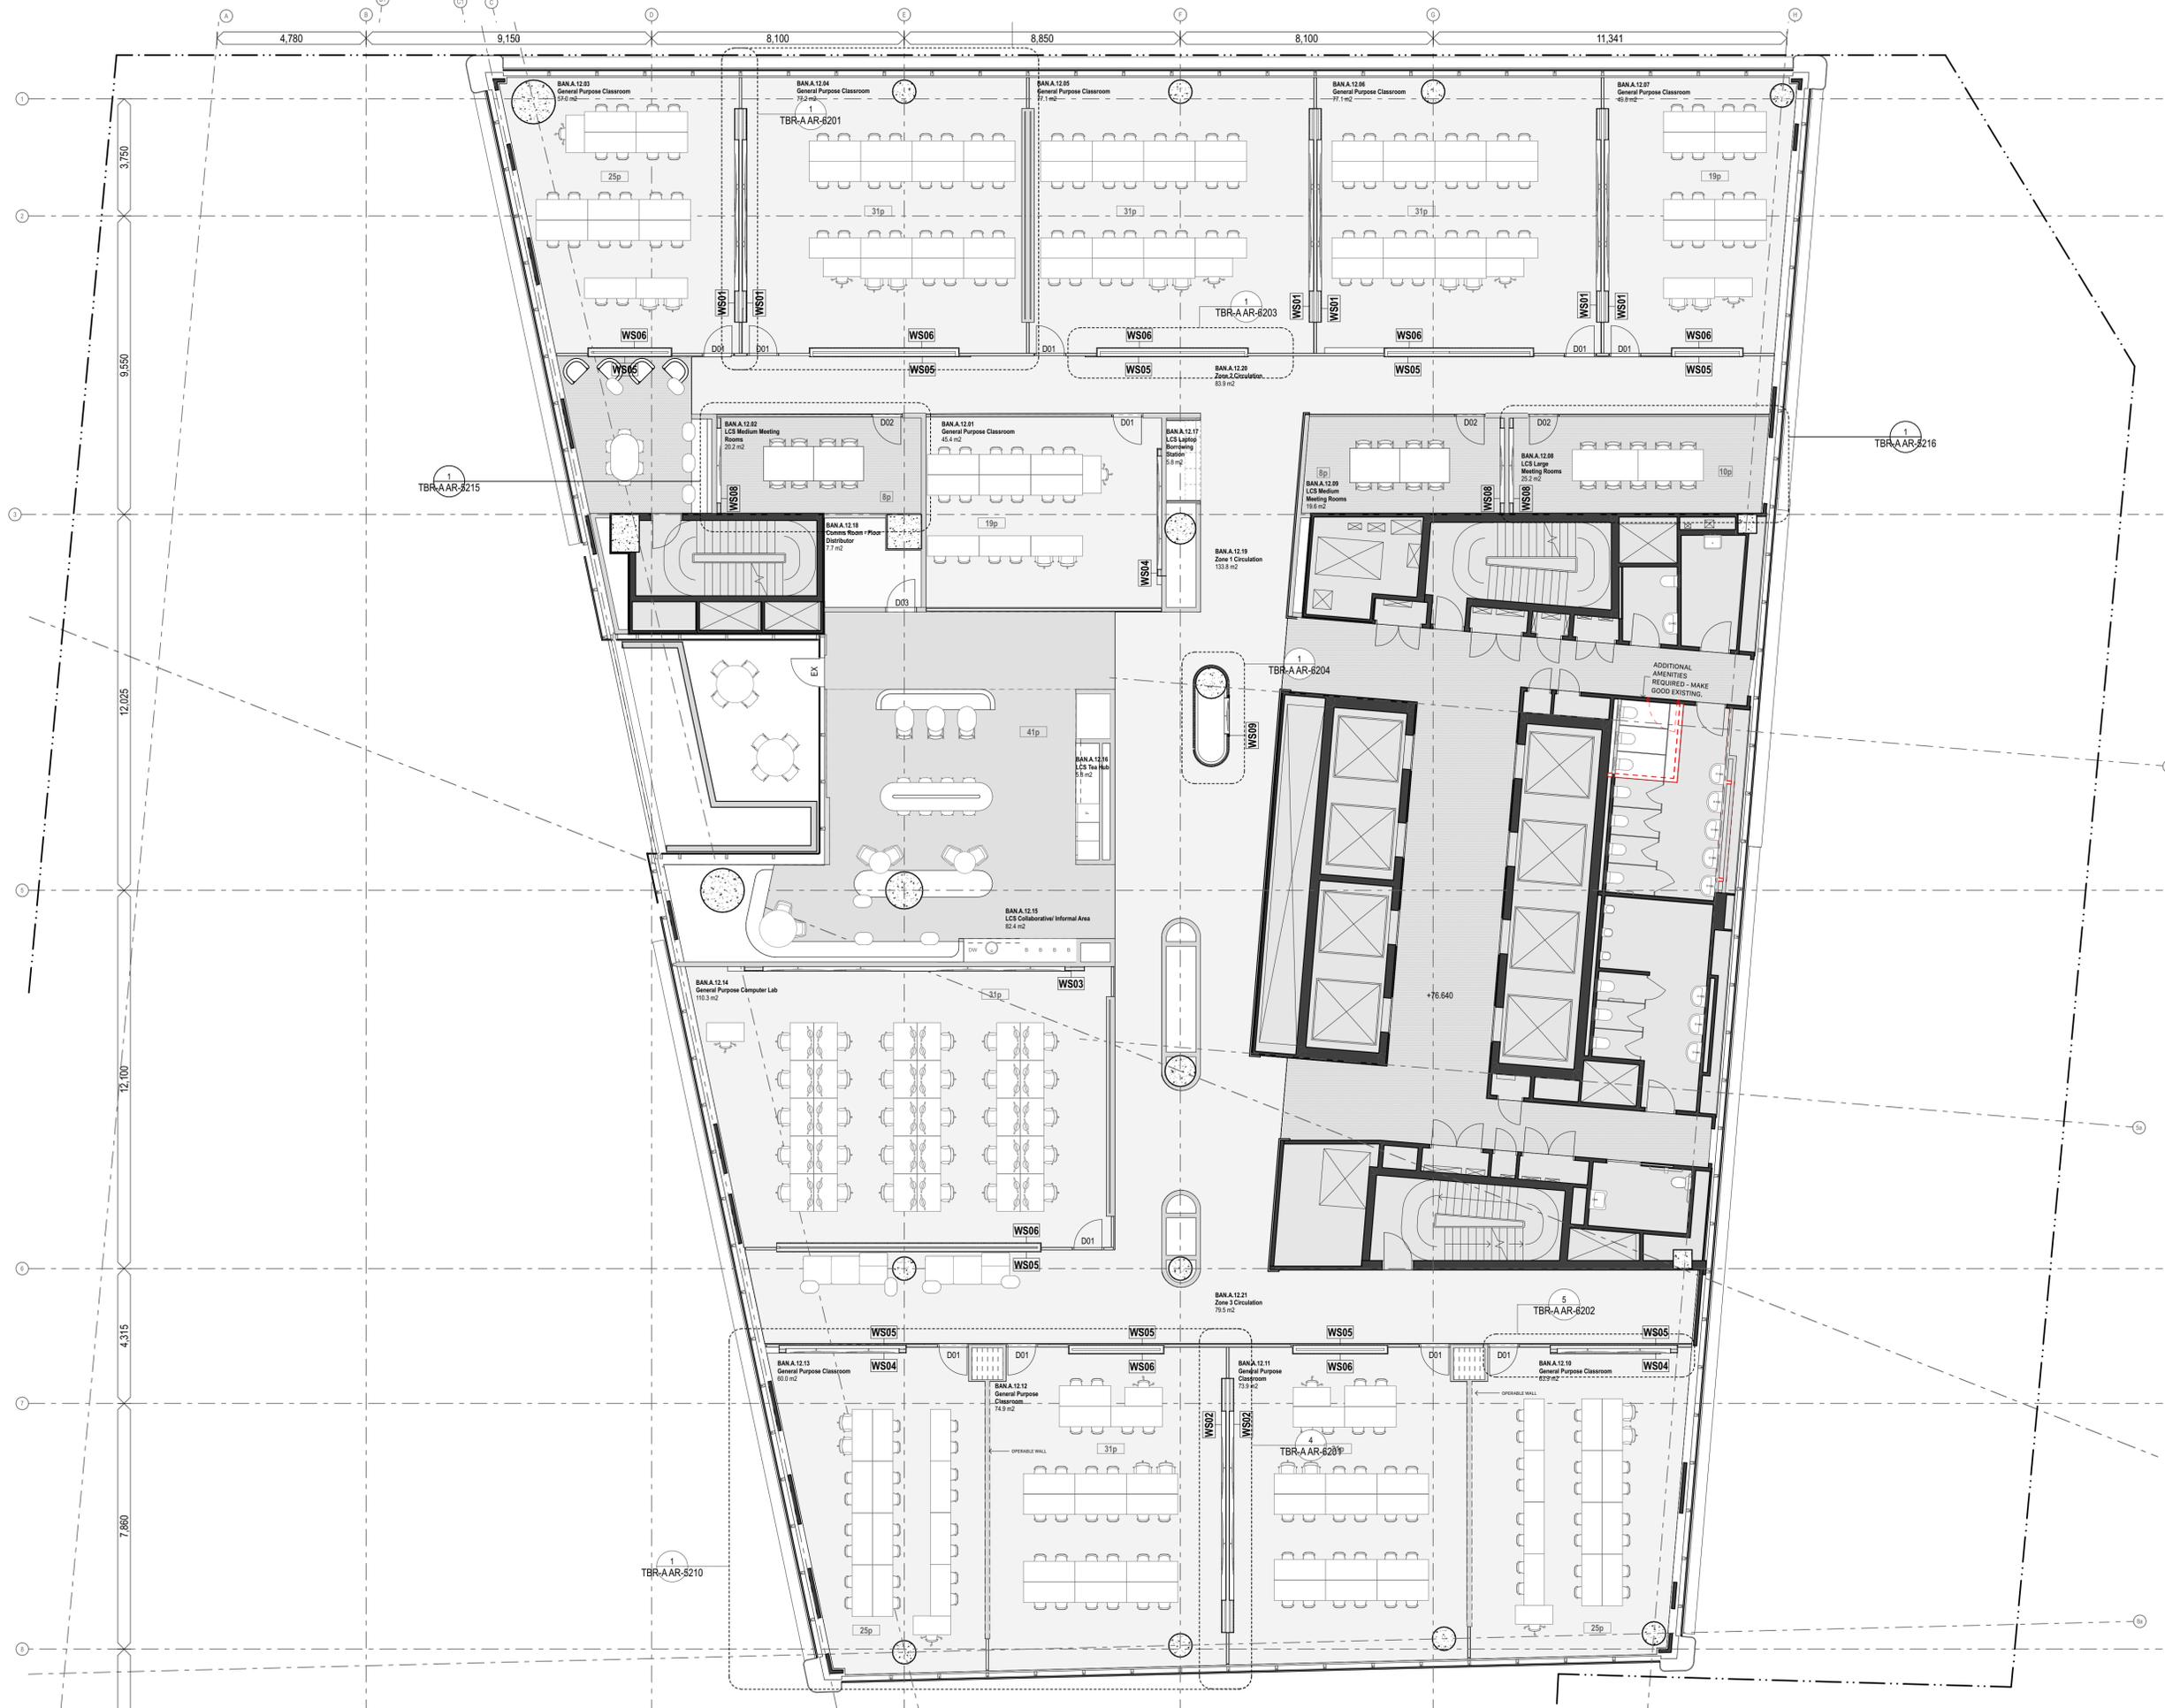

1 PLAN GA Level 12 General Learning
1:100

| Rev | Date | Description | By | Chk |
|-----|-----------|--|-----|-----|
| 02 | 9/5/2025 | For Tender | MRH | |
| 01 | 15/5/2025 | For Tender | KT | |
| C | 28/4/2025 | 100% Schematic Design For Coordination | CLH | |
| B | 17/4/2025 | 100% Schematic Design | KT | |
| A | 11/4/2025 | Consultant Background Issue | CLH | |

Rev Date Description By Chk

Bankstown TAFE CBD Relocation
AUSTRALIA
74 Rickard Road
BANKSTOWN NSW 2200

General Arrangement Plans Scale
General Arrangement Plans Level 12 1:100 @ A1

Project Code First Issued
TBR 11/4/2025

Sheet No. Rev
TBR-A-AR 2012 02