

General notes

- All dimensions and existing conditions shall be checked and verified by the contractor before proceeding with the work.
- All levels relative to 'Australian Height Datum'.
- Do not scale drawings.
- Use figured dimensions only.


Legend

Refer the following documents for supporting information to these drawings:

- TBR-A-AR-1300 Specification
- TBR-A-AR-1400-XX Architectural PPR
- TBR-A-AR-9300 Sanitary Fixtures & Fittings Schedule
- TBR-A-AR-9350 Appliances Schedule
- TBR-A-AR-9400 Fittings and Fixtures Schedule
- TBR-A-AR-9500 Loose Furniture Schedule
- TBR-A-AR-9510 IT Loose Equipment
- TBR-A-AR-9520 Audio Visual Equipment Quantity
- TBR-A-AR-9600 Joinery Schedule

For all finishes selections refer to;
TBR-A-AR-9200 Interior Finishes Schedule

[WS#] Wall System Type
- Refer to the 6200 Drawing Series

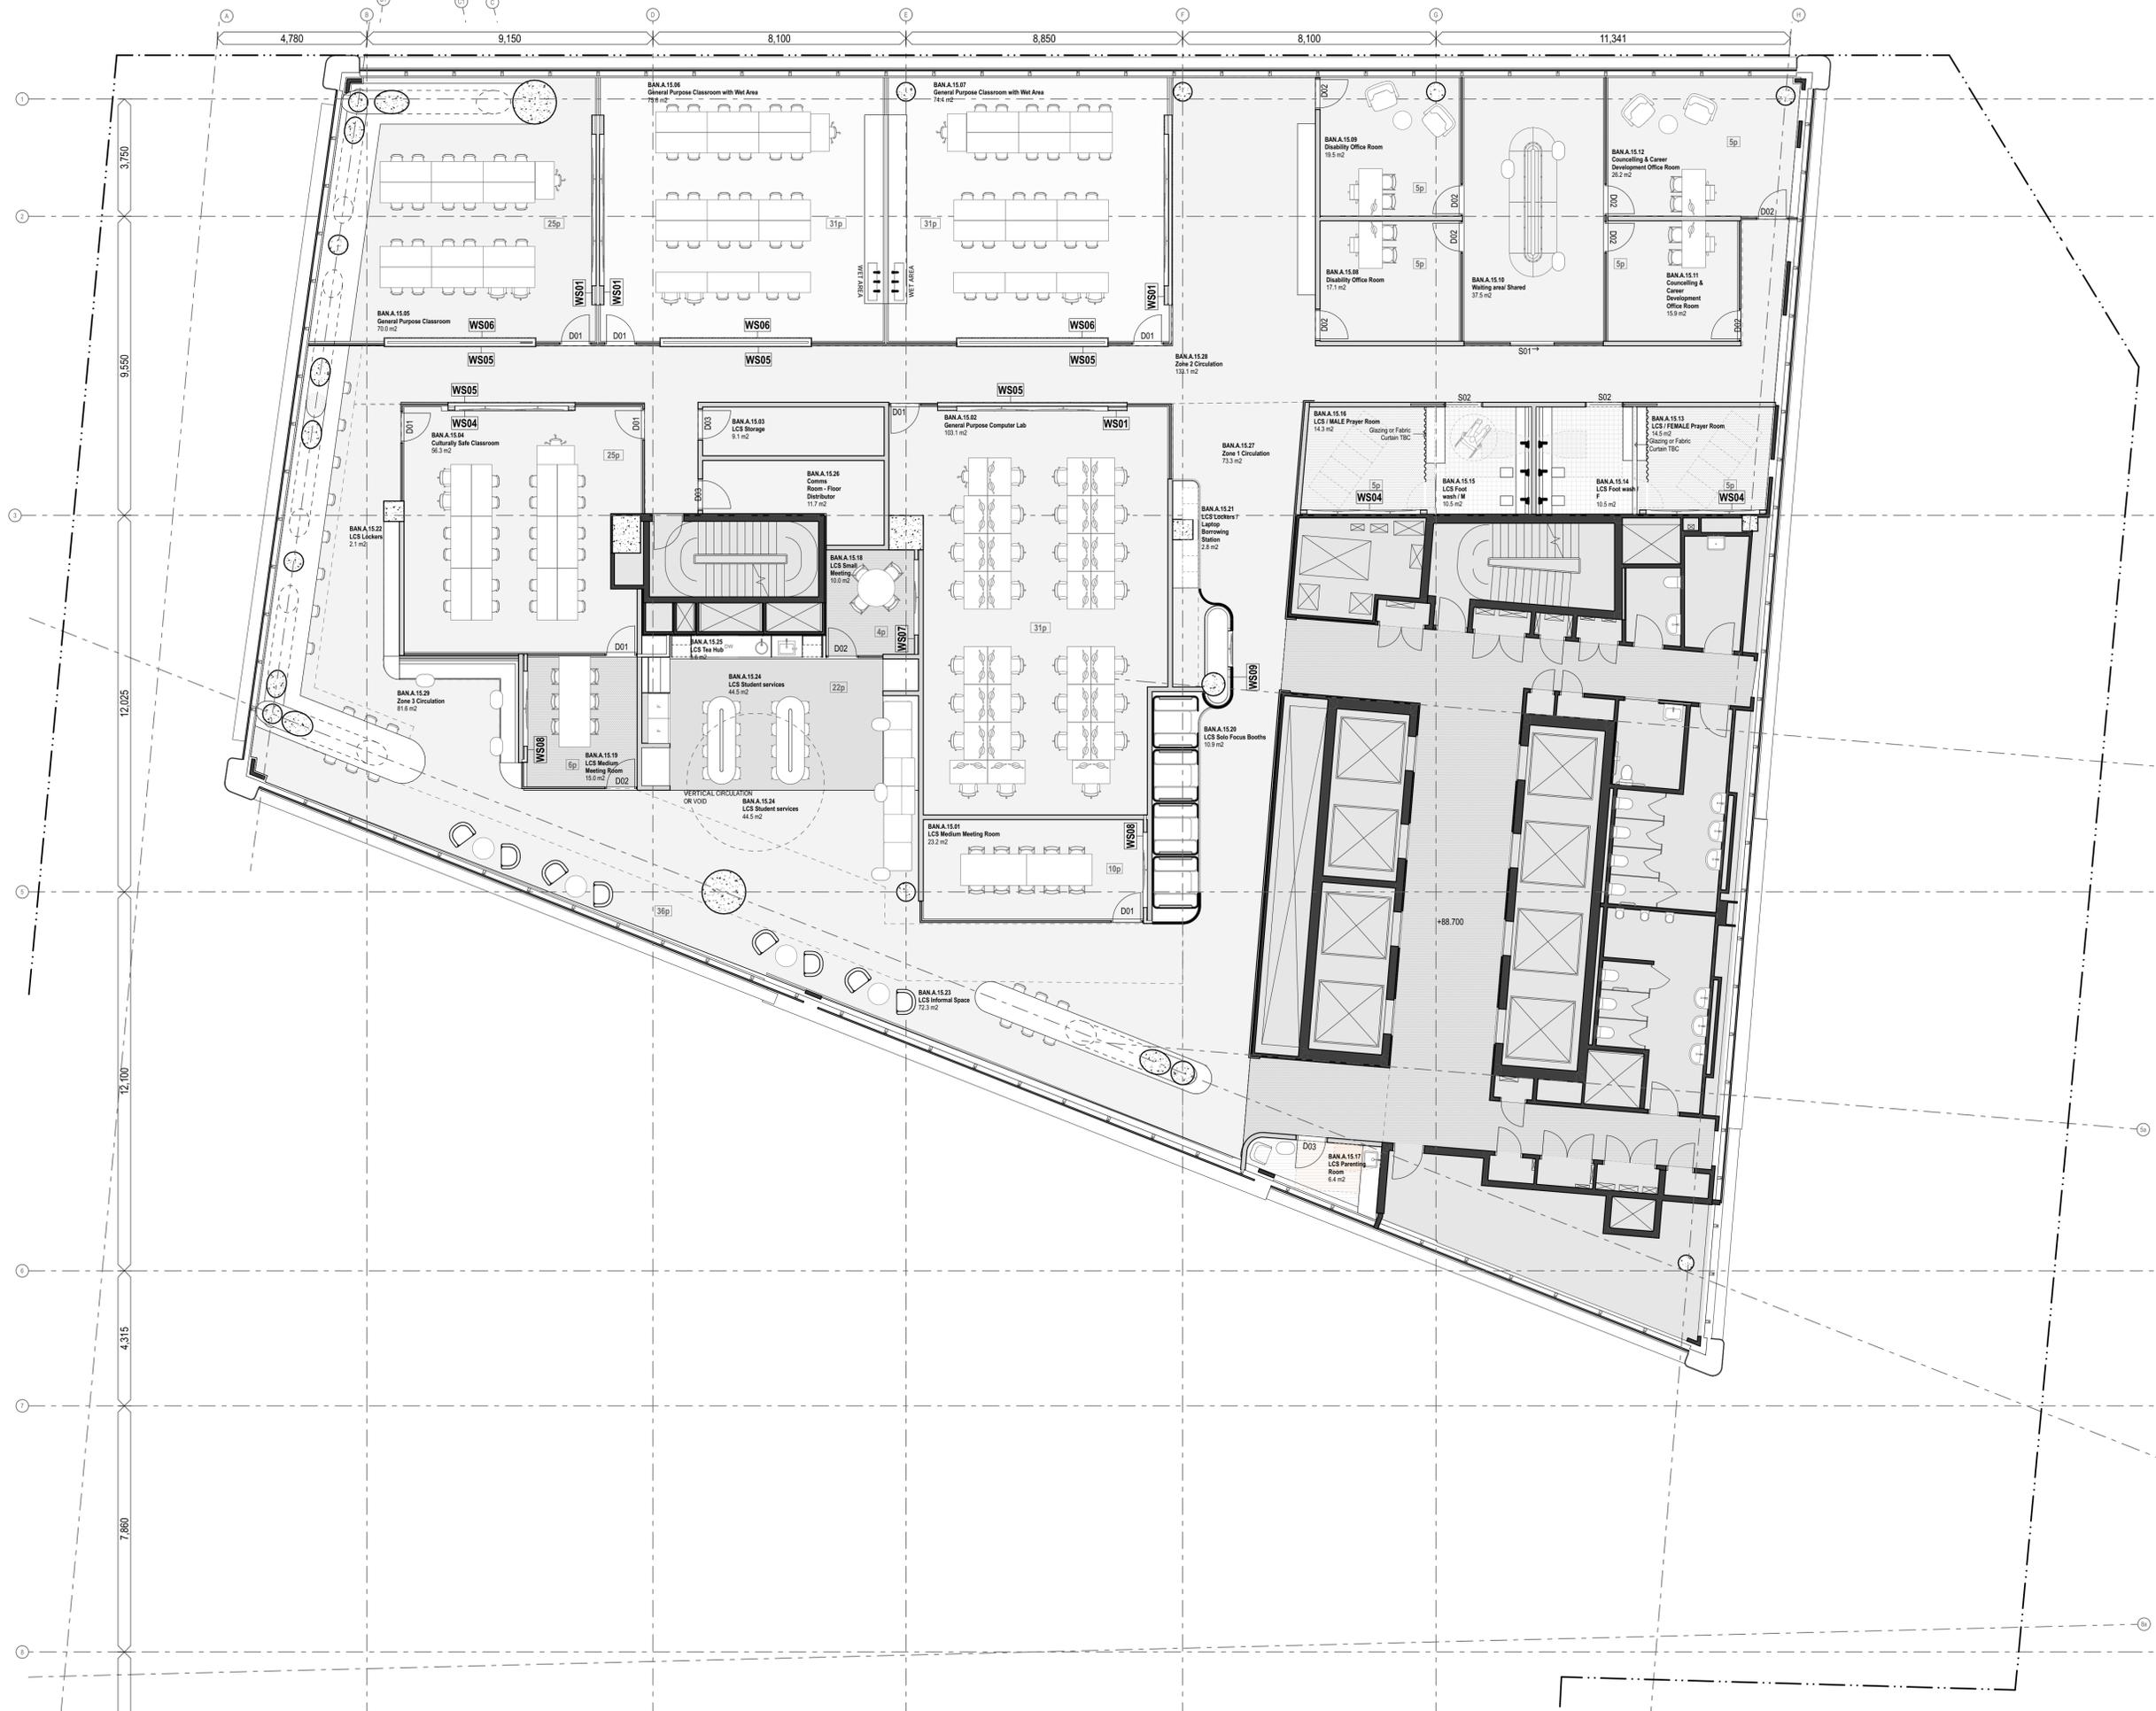

02	9/5/2025	For Tender	MRH
01	15/2/2025	For Tender	KT
C	28/4/2025	100% Schematic Design For Coordination	CLH
B	17/4/2025	100% Schematic Design	KT
A	11/4/2025	Consultant Background Issue	CLH

Rev	Date	Description	By	Chk
-----	------	-------------	----	-----

Bankstown TAFE CBD Relocation
AUSTRALIA
74 Rickard Road
BANKSTOWN NSW 2200

General Arrangement Plans Scale
General Arrangement Plans Level 15 1:100 @ A1

Project Code First Issued
TBR 11/4/2025

Sheet No. Rev
TBR-A-AR-2015 02